

TOWN OF EASTHAM, MASSACHUSETTS

BOARD OF SELECTMEN AND


DEPARTMENT OF PUBLIC WORKS

BRACKETT ROAD RECONSTRUCTION

OCTOBER 2008

Weston&Sampson®

100 Foxborough Blvd., S.250, Foxborough, MA
(508) 698-3034 (800) SAMPSON
www.westonandsampson.com

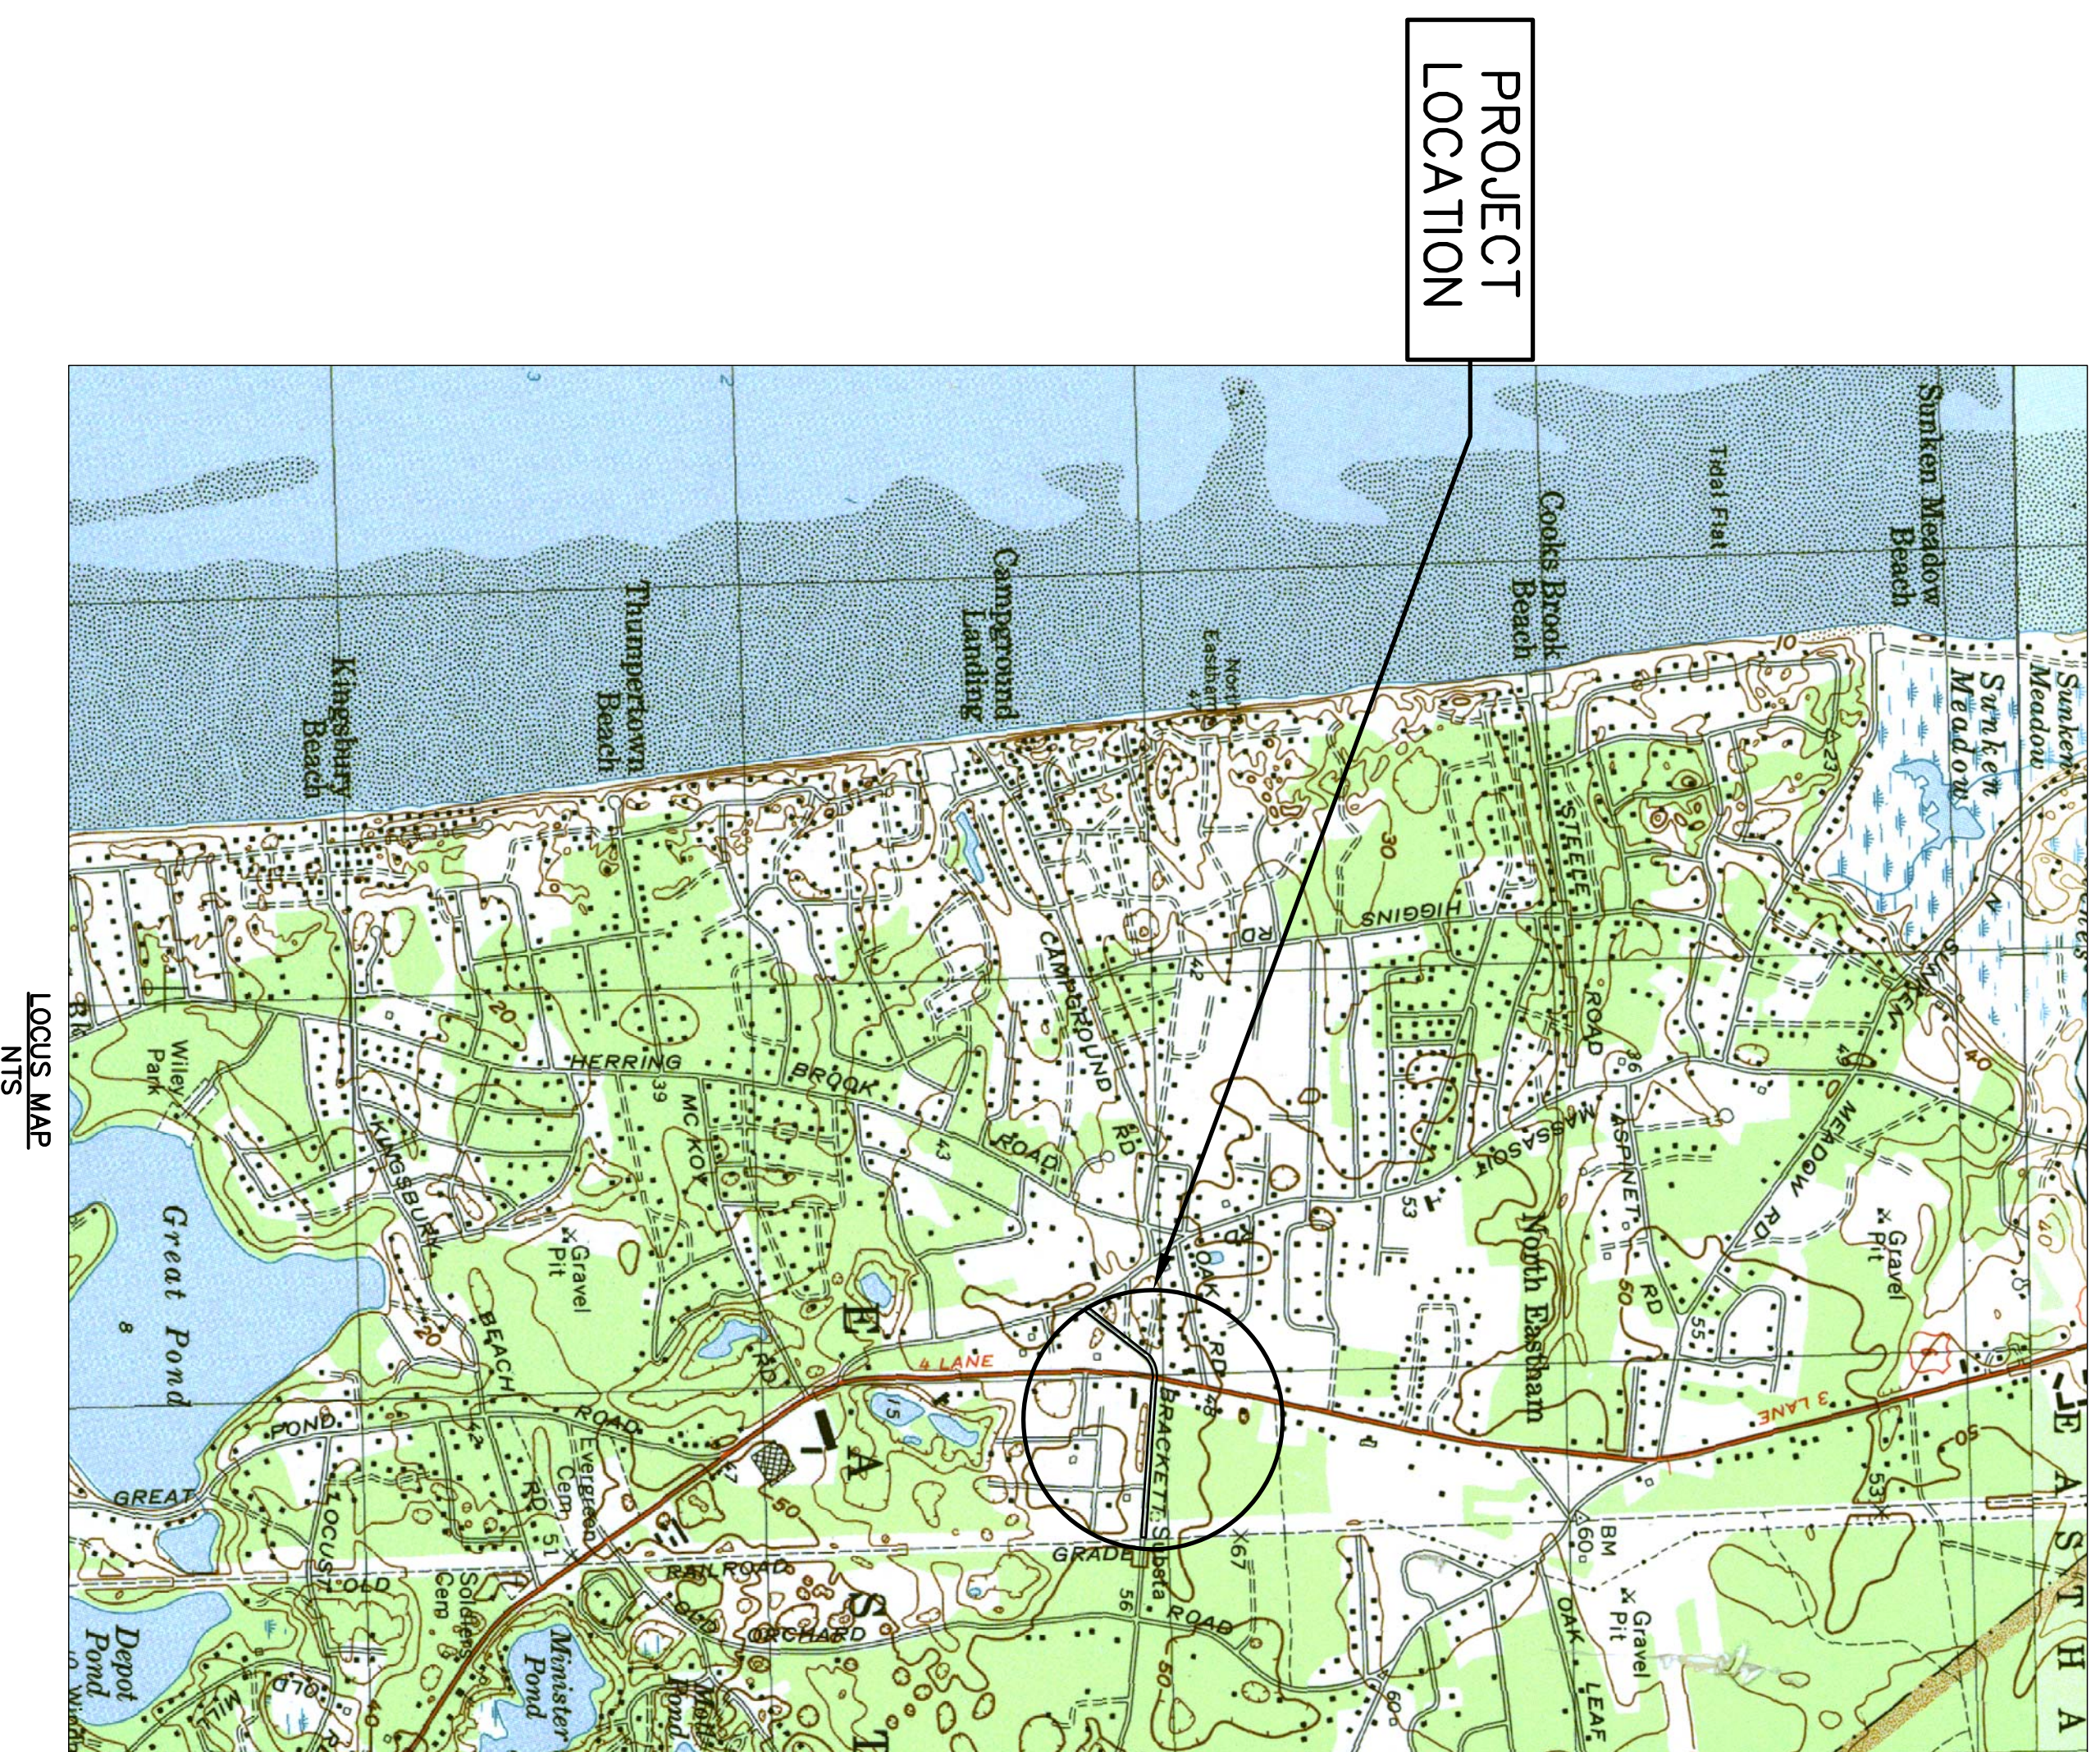

SHEET INDEX	DESCRIPTION
1	TITLE SHEET
2	LEGEND AND GENERAL NOTES (GN-1)
3	DETAILS (D-1)
4	DETAILS (D-2)
5-8	CONSTRUCTION PLANS (C-1 THRU C-4)
9-12	LAYOUT AND CONTROL PLANS (C-5 THRU C-8)
13	LOOP DETECTION DETAILS (C-9)
14	TRAFFIC SIGNAL ALTERATION PLAN (C-10)
15	SIGNAL AND TIMING PLAN (C-11)
16	TRAFFIC MANAGEMENT PLAN (TM-1)