

PROPOSED PAVEMENT DEPTH:

BRACKETT ROAD:

COLD PLANE AND OVERLAY:

SURFACE: 2" HOT MIX ASPHALT (2" TOP COURSE MATERIAL)

FULL DEPTH RECONSTRUCTION:

SURFACE: 4" HOT MIX ASPHALT (1.5" TOP COURSE MATERIAL OVER 2.5" BINDER COURSE MATERIAL)

SURFACE: 4" HOT MIX ASPHALT (1.5" TOP COURSE MATERIAL OVER 2.5" BINDER COURSE MATERIAL)

SURFACE: 4" DENSE GRADED CRUSHED STONE OVER 8" GRAVEL BORROW OLD COUNTY ROAD.

COLD PLANE AND OVERLAY:

SURFACE: 2" HOT MIX ASPHALT (2" TOP COURSE MATERIAL)

FULL DEPTH RECONSTRUCTION:

SURFACE: 4" HOT MIX ASPHALT (1.5" TOP COURSE MATERIAL OVER 2.5" BINDER COURSE MATERIAL)

SURFACE: 4" HOT MIX ASPHALT (1.5" TOP COURSE MATERIAL OVER 2.5" BINDER COURSE MATERIAL)

SURFACE: 4" DENSE GRADED CRUSHED STONE OVER 8" GRAVEL BORROW CRUSHED STONE

PROPOSED HOT MIX ASPHALT DRIVEWAY:

SURFACE: 3" HOT MIX ASPHALT (3" TOP COURSE MATERIAL)

SURFACE: 8" DENSE GRADE CRUSHED STONE

PROPOSED HOT MIX ASPHALT SIDEWALK:

SURFACE: 3" HOT MIX ASPHALT (3" TOP COURSE MATERIAL)


SURFACE: 8" DENSE GRADE CRUSHED STONE

PROPOSED CEMENT CONCRETE WHEELCHAIR RAMP:


SURFACE: 4" CEMENT CONCRETE PAVEMENT WITH TEXTURED INSERTS

SURFACE: 8" DENSE GRADE CRUSHED STONE


SURFACE: 8" DENSE GRADE CRUSHED STONE

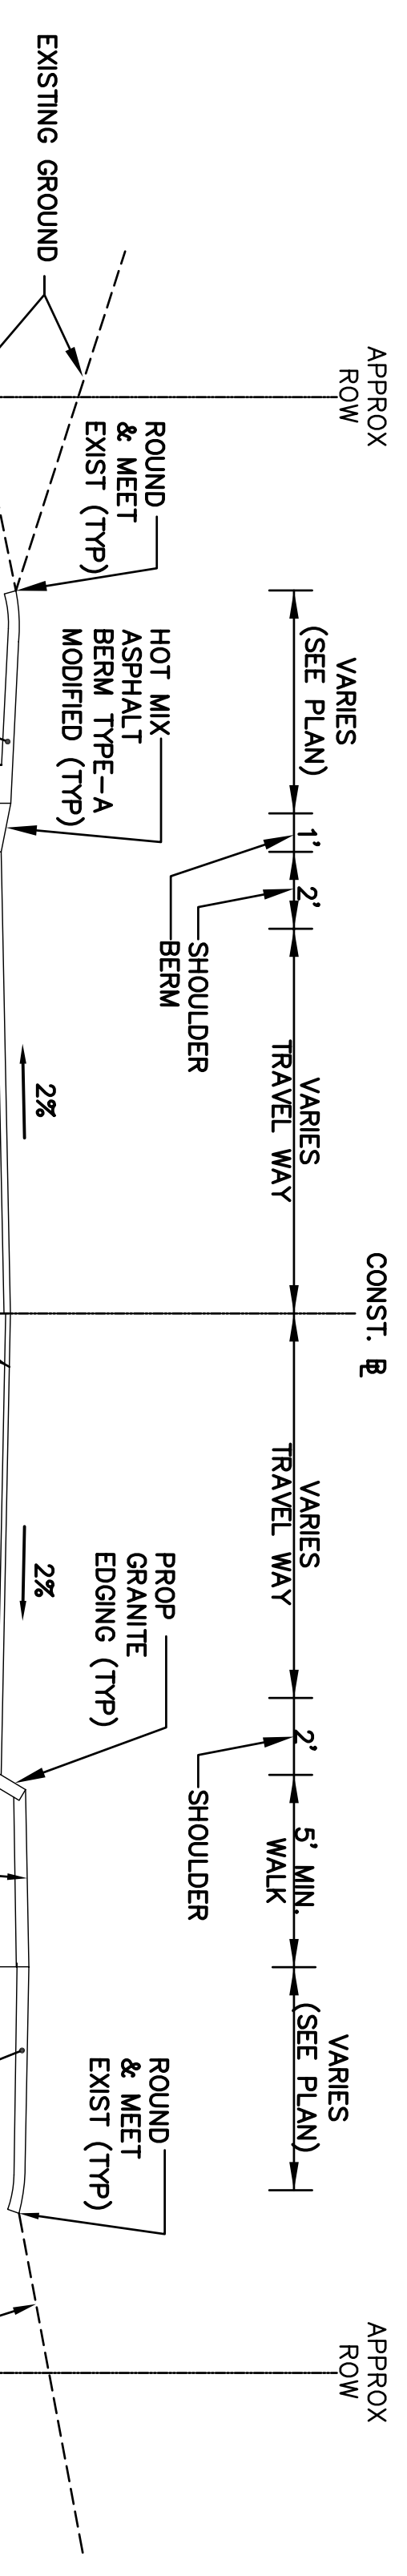


TYPICAL ROADWAY SECTION (OLD COUNTY ROAD)

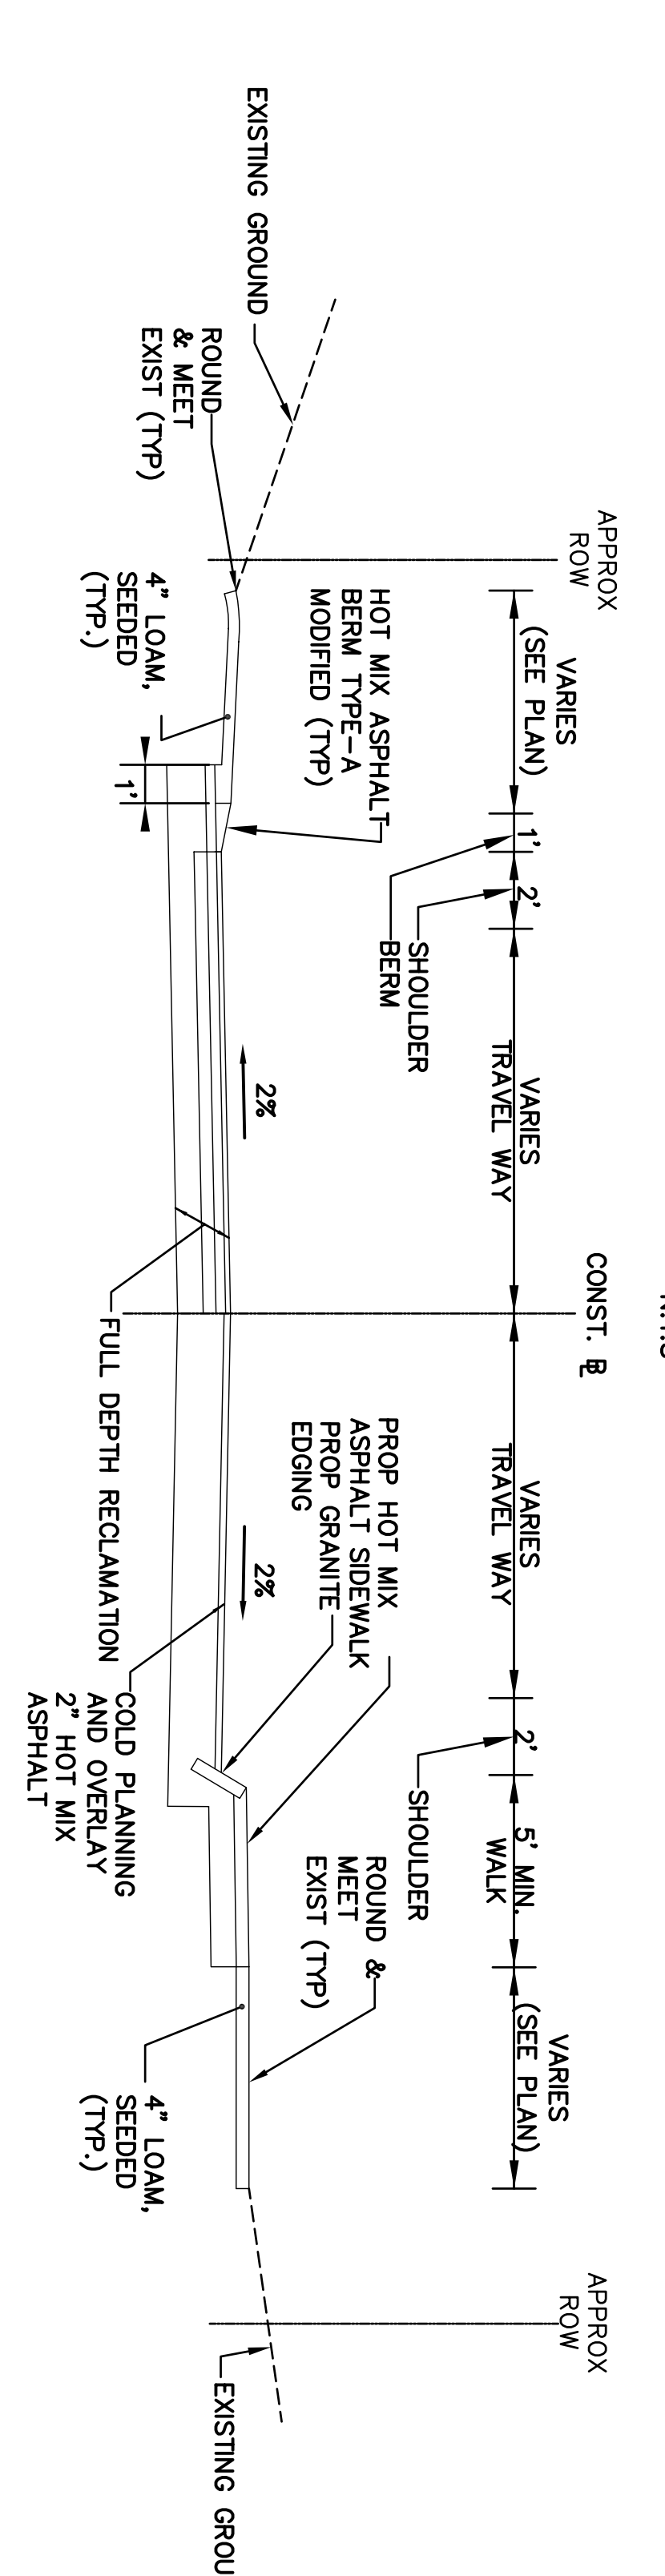


TYPICAL ROADWAY SECTION (BRACKETT ROAD)

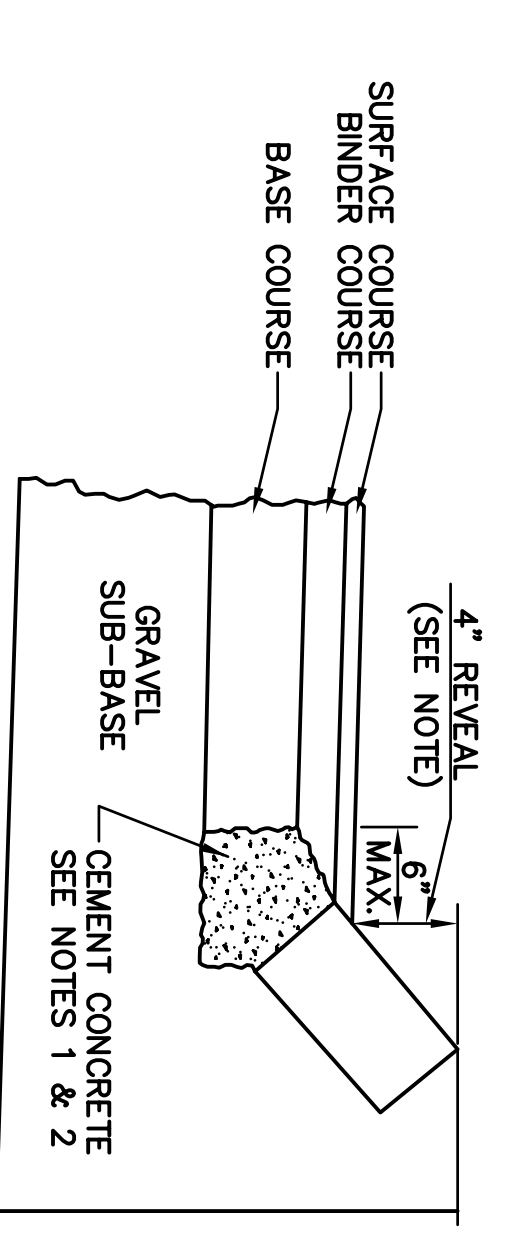


NOTES:  
 1. ANY CLASS CEMENT CONCRETE THAT IS ACCEPTABLE TO THE DEPARTMENT UNDER SECTION M4 OF THE 1973 STANDARD SPECIFICATIONS. ALL TEST REQUIREMENTS ARE WAIVED. BITUMINOUS CONCRETE IS NOT TO BE USED AS A SUBSTITUTE. PAYMENT FOR CEMENT CONCRETE WILL BE INCLUDED IN THE PRICE PER LINEAL FOOT OF PRE-CAST OR GRANITE EDGING.  
 3. FOR DETAILS OF PRE-CAST EDGING, SEE 106.4.0  
 4. THE REVEAL IS TO BE 4" UNDER ALL CONDITIONS.

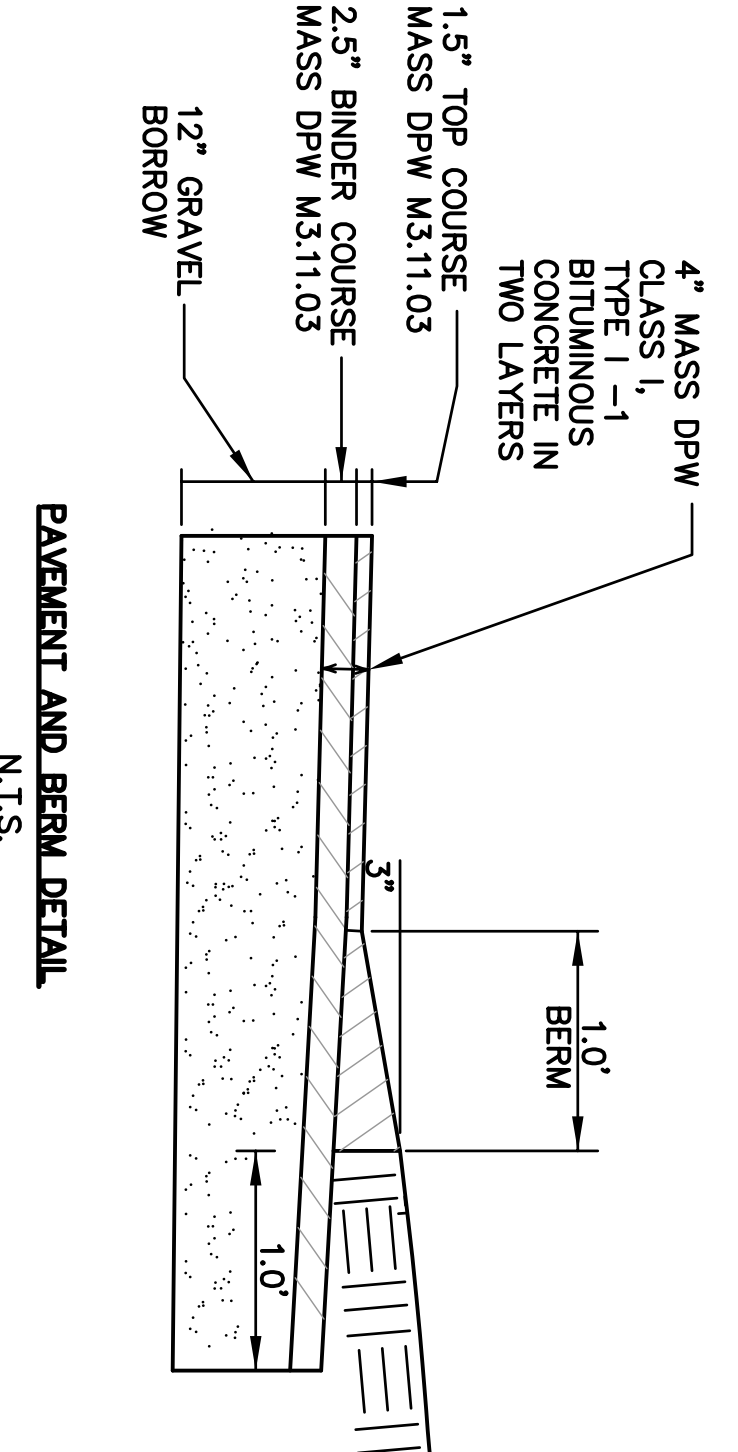


PAVEMENT AND BERM DETAIL

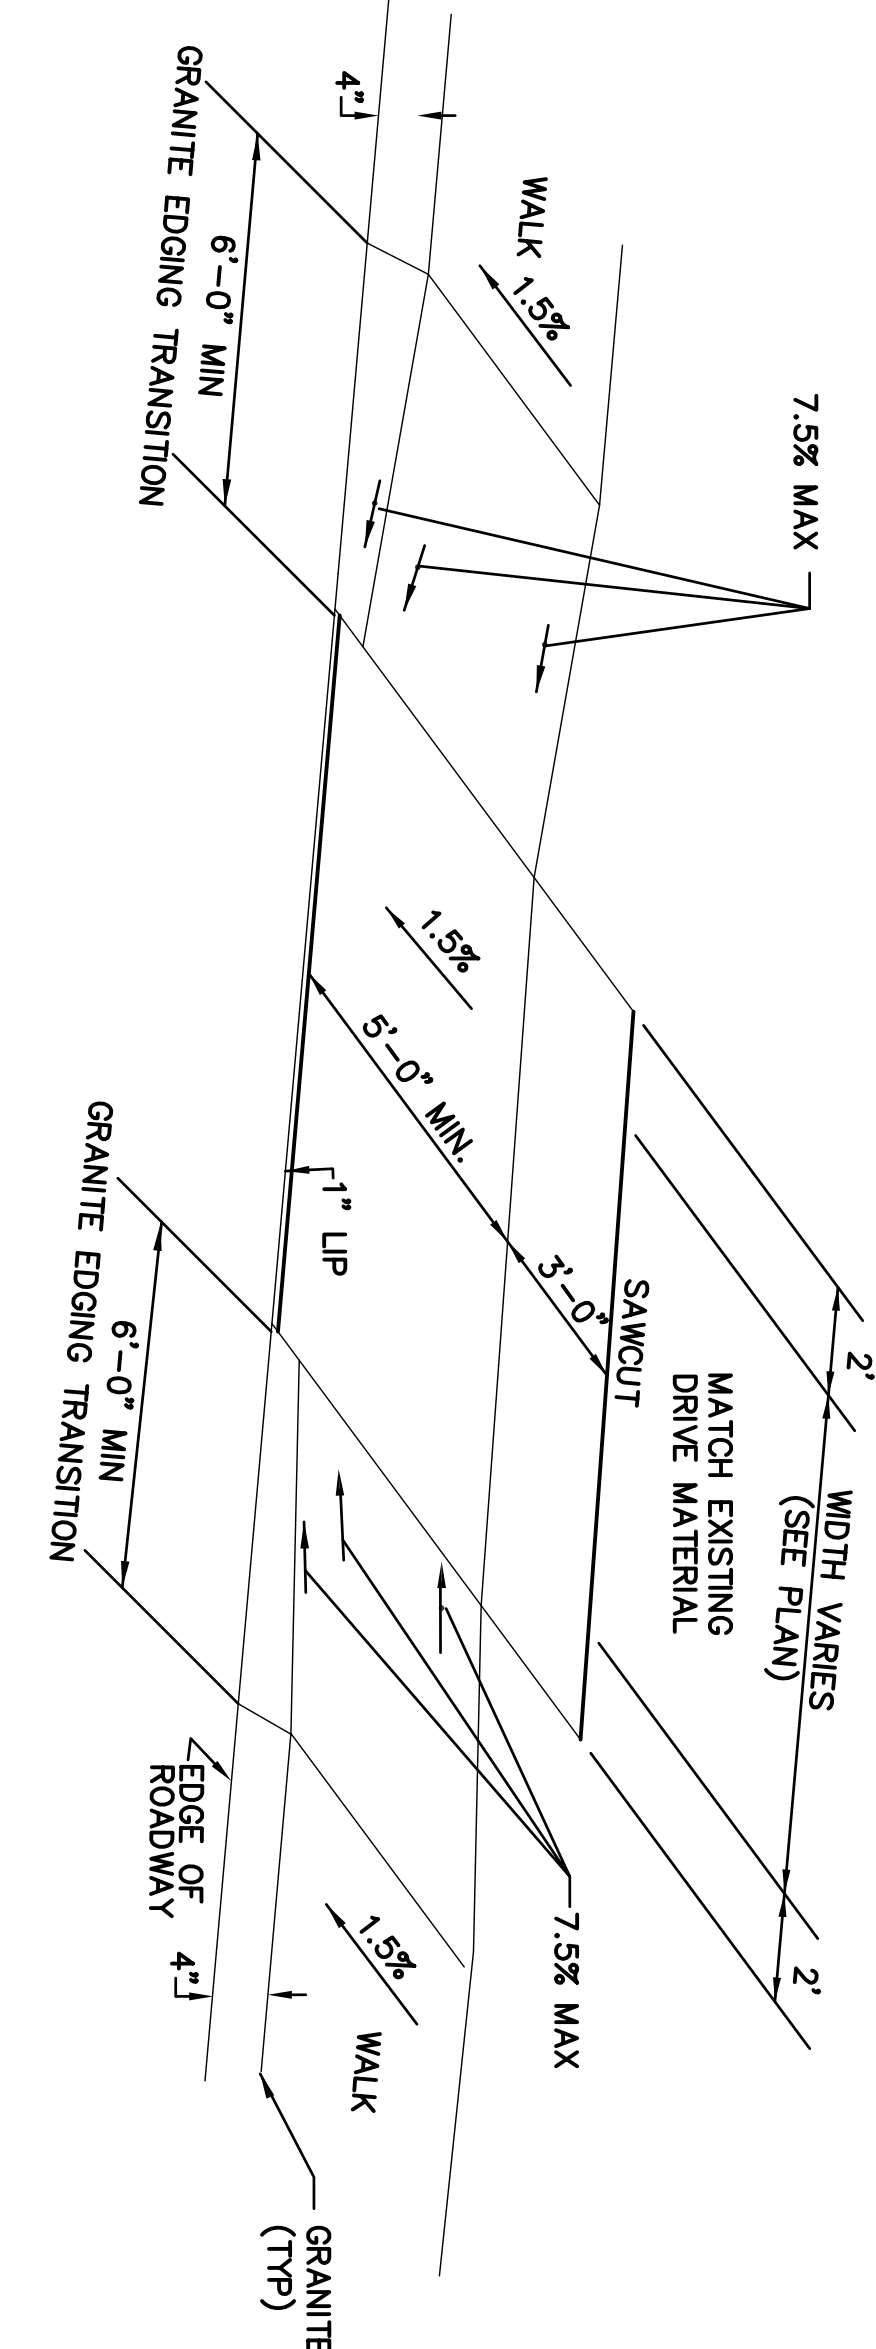

HOT MIX ASPHALT DRIVE

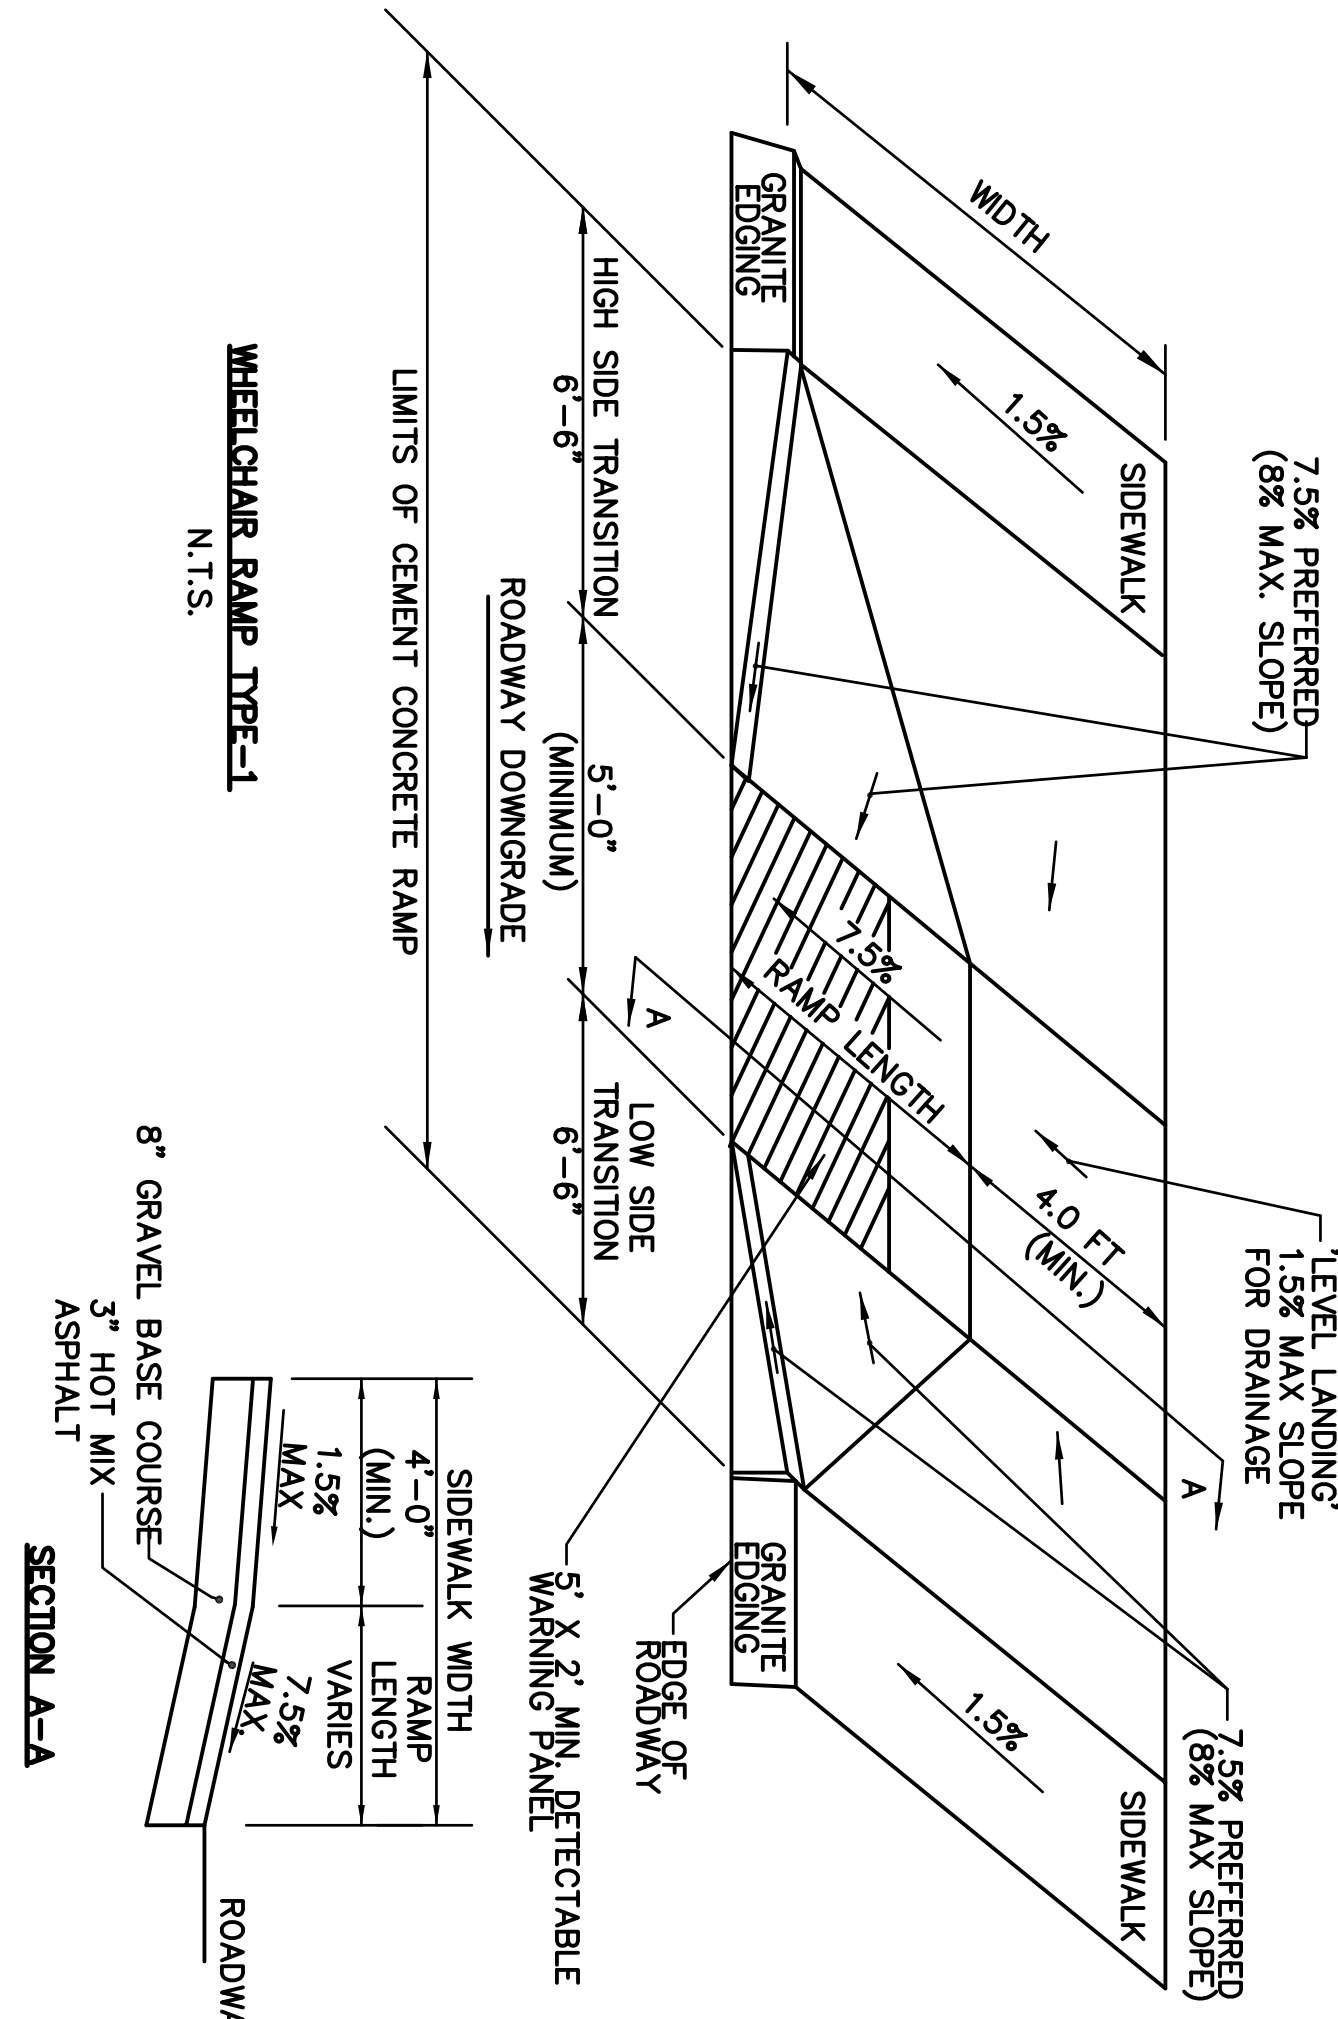

WHEELCHAIR RAMP TYPE-1

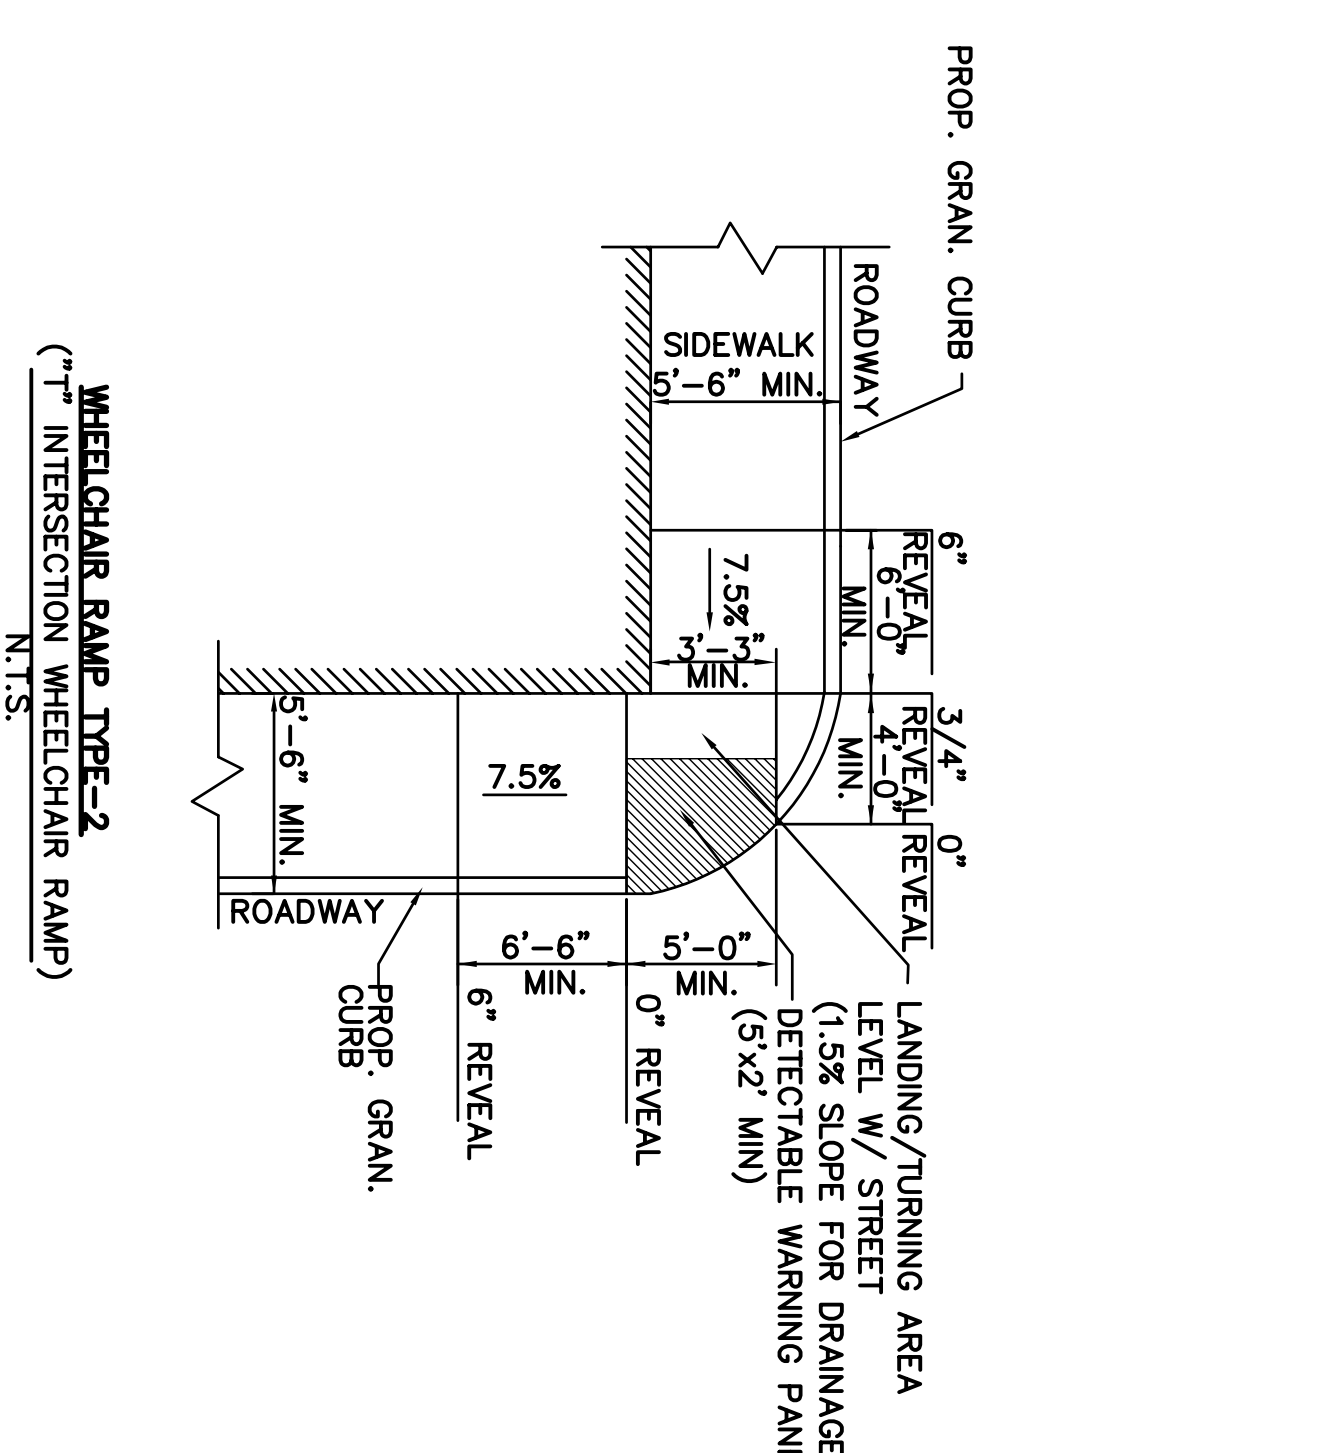

WHEELCHAIR RAMP TYPE-2

EASTHAM, MASSACHUSETTS BOARD OF SELECTMEN AND DEPARTMENT OF PUBLIC WORKS BRACKETT ROAD RECONSTRUCTION						
DETAILS						
FILE NO.	CADD NO.	SCALE:	CONTRACT:	JOB NO.	DR. BY	APP. BY
		NTS			JFF	MJS
					DSN. BY	CHK. BY
					GTS	SRA

No.	Date	Dr. By	Ck. By	App. By	Description
		A	P	P	R
					O
					V
					E
					D

**Weston & Sampson**  
 ENGINEERS, INC.  
  
 Weston & Sampson Engineers, Inc.  
 100 Foxborough Blvd., S. 250, Foxborough, MA