

TOWN OF EASTHAM  
**LEGAL NOTICE**

PROPOSAL TO LAY OUT & ACCEPT AS A PUBLIC WAY HAY ROAD

PUBLIC HEARING

The Board of Selectmen will hold a public hearing on Monday, March 7, 2016 at 5:10 PM at the Eastham Town Hall, in the Earle Mountain Room, 2500 State Highway, Eastham, MA 02642, to Lay Out and Accept as a Public Way, Hay Road from Governor Prence to Woodland Way and/or Governor Prence to Bridge Road, as proposed for inclusion in the Annual Town Meeting warrant for May 2, 2016.

A copy of the proposed layout plan is available for inspection at the Eastham Town Hall in The Town Administrator's Office, Monday-Friday, 8:00 AM to 4:00 PM and on the Town website at [www.eastham-ma.gov](http://www.eastham-ma.gov).


REFERENCES:  
 LAND COURT PLAN #35581  
 LAND COURT PLAN #31478  
 LAND COURT PLAN #27619  
 LAND COURT PLAN #24835  
 PLAN BOOK 355, PAGE 50  
 PLAN BOOK 217, PAGE 117  
 PLAN BOOK 191, PAGE 21

LEGEND	
CB	CONCRETE BOUND
DH	DRILL HOLE
FND	FOUND
N/F	NOW OR FORMERLY
-	FENCE
UP	UTILITY POLE
-OH-	OVERHEAD WIRES

I CERTIFY THAT THIS PLAN WAS PREPARED IN CONFORMANCE WITH THE RULES AND REGULATIONS OF THE REGISTERS OF DEEDS EFFECTIVE JANUARY 1, 1978 AND AS REVISED THROUGH JANUARY 1988.


DATE: \_\_\_\_\_  
 PROFESSIONAL LAND SURVEYOR

THIS PLAN AND THE ACCOMPANYING CERTIFICATIONS DO NOT CONSTITUTE A CERTIFICATION OF TITLE TO THE PROPERTY DISPLAYED HEREON. THE OWNERS OF LOCUS AND ABUTTING PROPERTIES ARE SHOWN ACCORDING TO CURRENT TOWN ASSESSORS RECORDS.

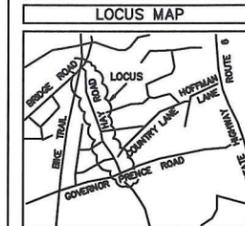


SCALE: 1 in. = 2000 ft.

ASSESSORS MAP 14, PARCEL 178  
 N/F  
 DAVID W. CRARY

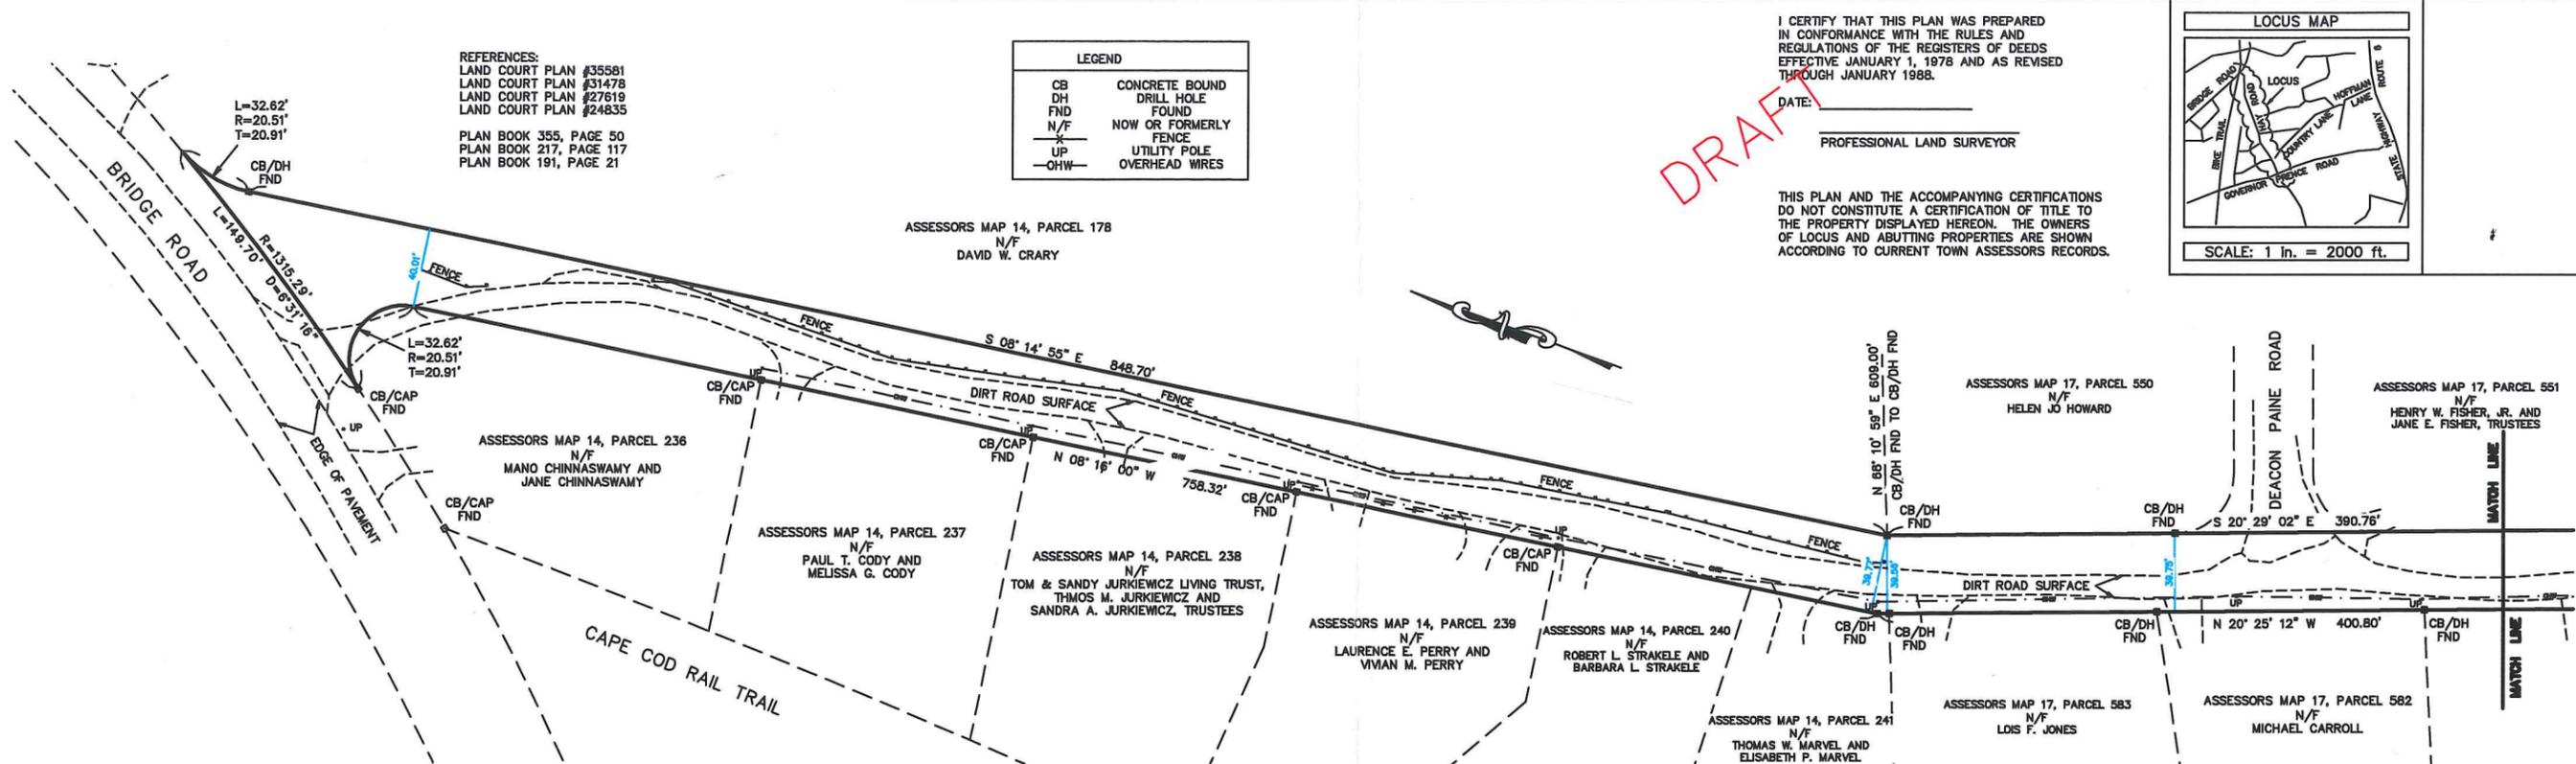

DRAFT

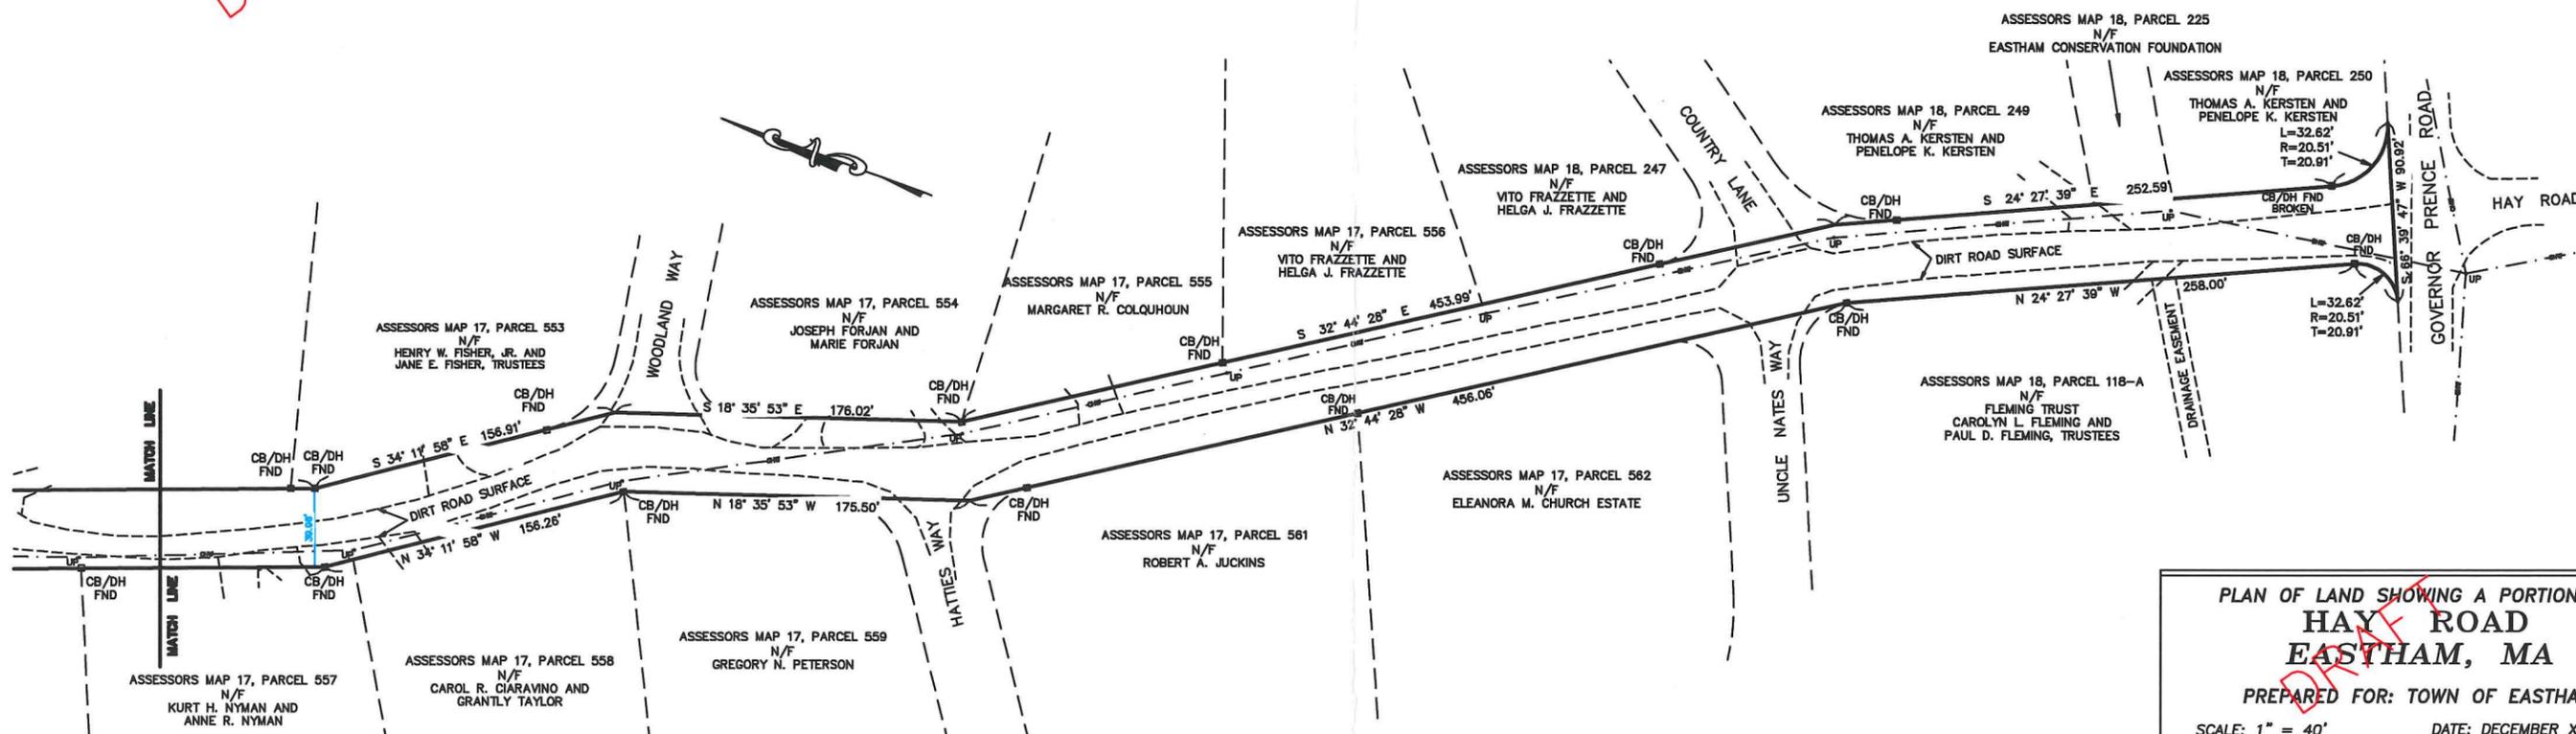

**PLAN OF LAND SHOWING A PORTION OF  
 HAY ROAD  
 EASTHAM, MA**  
 PREPARED FOR: TOWN OF EASTHAM  
 SCALE: 1" = 40' DATE: DECEMBER XX, 2015  
 SCHOFIELD BROTHERS OF CAPE COD  
 PROFESSIONAL ENGINEERS & PROFESSIONAL LAND SURVEYORS  
 P.O. BOX 101, 161 CRANBERRY HIGHWAY, ORLEANS, MA 02653  
 TEL. NO. 508-255-2098 FAX NO. 508-240-1215

