


Stormwater Infrastructure Map

Outfall Name: McKoy Road
 Number: 11
 Location: McKoy Road

Description / Planned Roadway Maintenance:
 These catchbasins drain to an upland area drainage easement, not connected to any body of water. The road is swept and basins cleaned routinely.

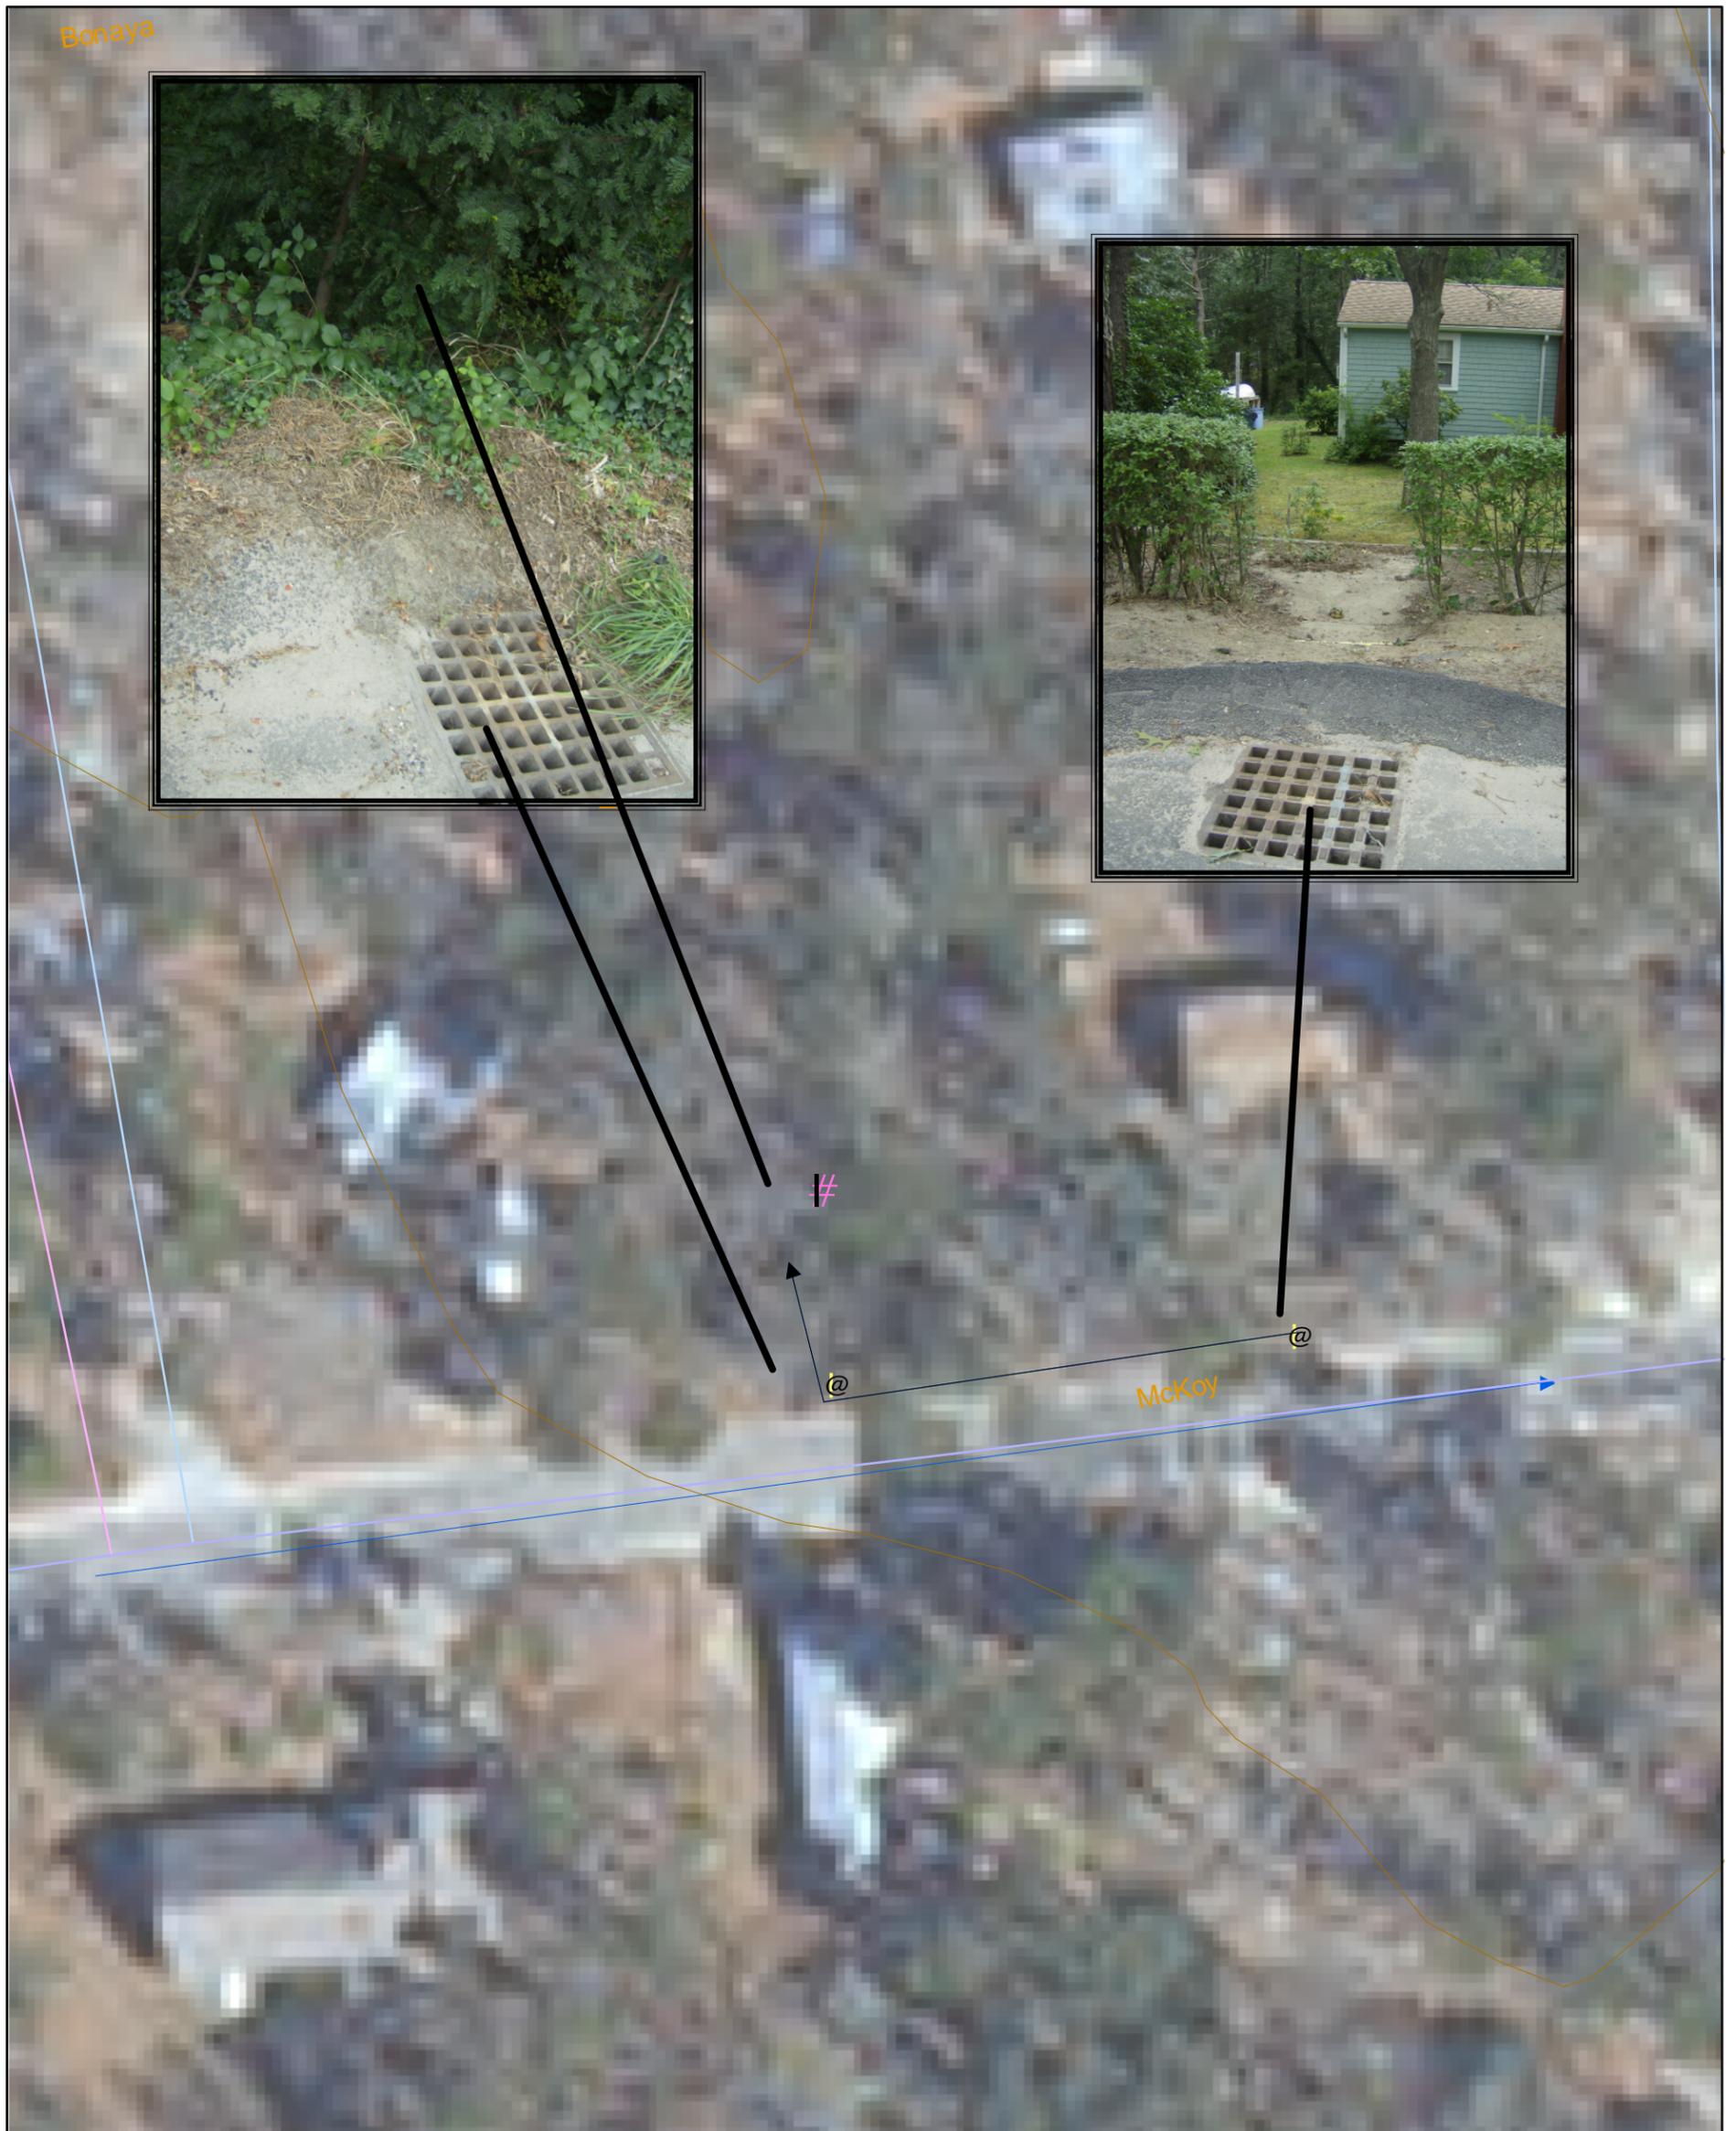

- | | | |
|---------------------|----------------|-----------------------|
| Road Surface | Hot Mix | Catchbasins |
| Closed | Mixed in Place | Flow Direction |
| Dirt | Paper | Outfalls |
| Driveway | Stone | Pipe Connections |
| Contours 1:5,000 | Waterbodies | Eastham Town Boundary |
| | State Highway | |

Data Sources: Town of Eastham Assessors Department, Office of Geographic and Environmental Information (MassGIS), Commonwealth of Massachusetts Executive Office of Environmental Affairs
 Massachusetts State Plane - NAD 83m
 For Planning and Analysis Purposes Only
 Prepared: 9/9/09

