


OLD COUNTY ROAD
OAK GROVE CONDOMINIUM
MAP 8, LOT 149
BOOK 15006, PAGE 95

#25
WILLIAM J. NICHOLS & REBECCA LEO
OLD COUNTY ROAD
MAP 8, LOT 148
BOOK 19357, PAGE 28


#1-8
OLD COUNTY ROAD
OAK GROVE CONDOMINIUM
MAP 8, LOT 162
BOOK 15006, PAGE 95

#4175
STATE HIGHWAY
1469 PRAINCHAM REALTY TRUST
MAP 8, LOT 161
BOOK 9757, PAGE 278

#100
MASSASOIT ROAD
JOHN WINDHAM REALTY TRUST
MAP 8, LOT 150
BOOK 1082, PAGE 172

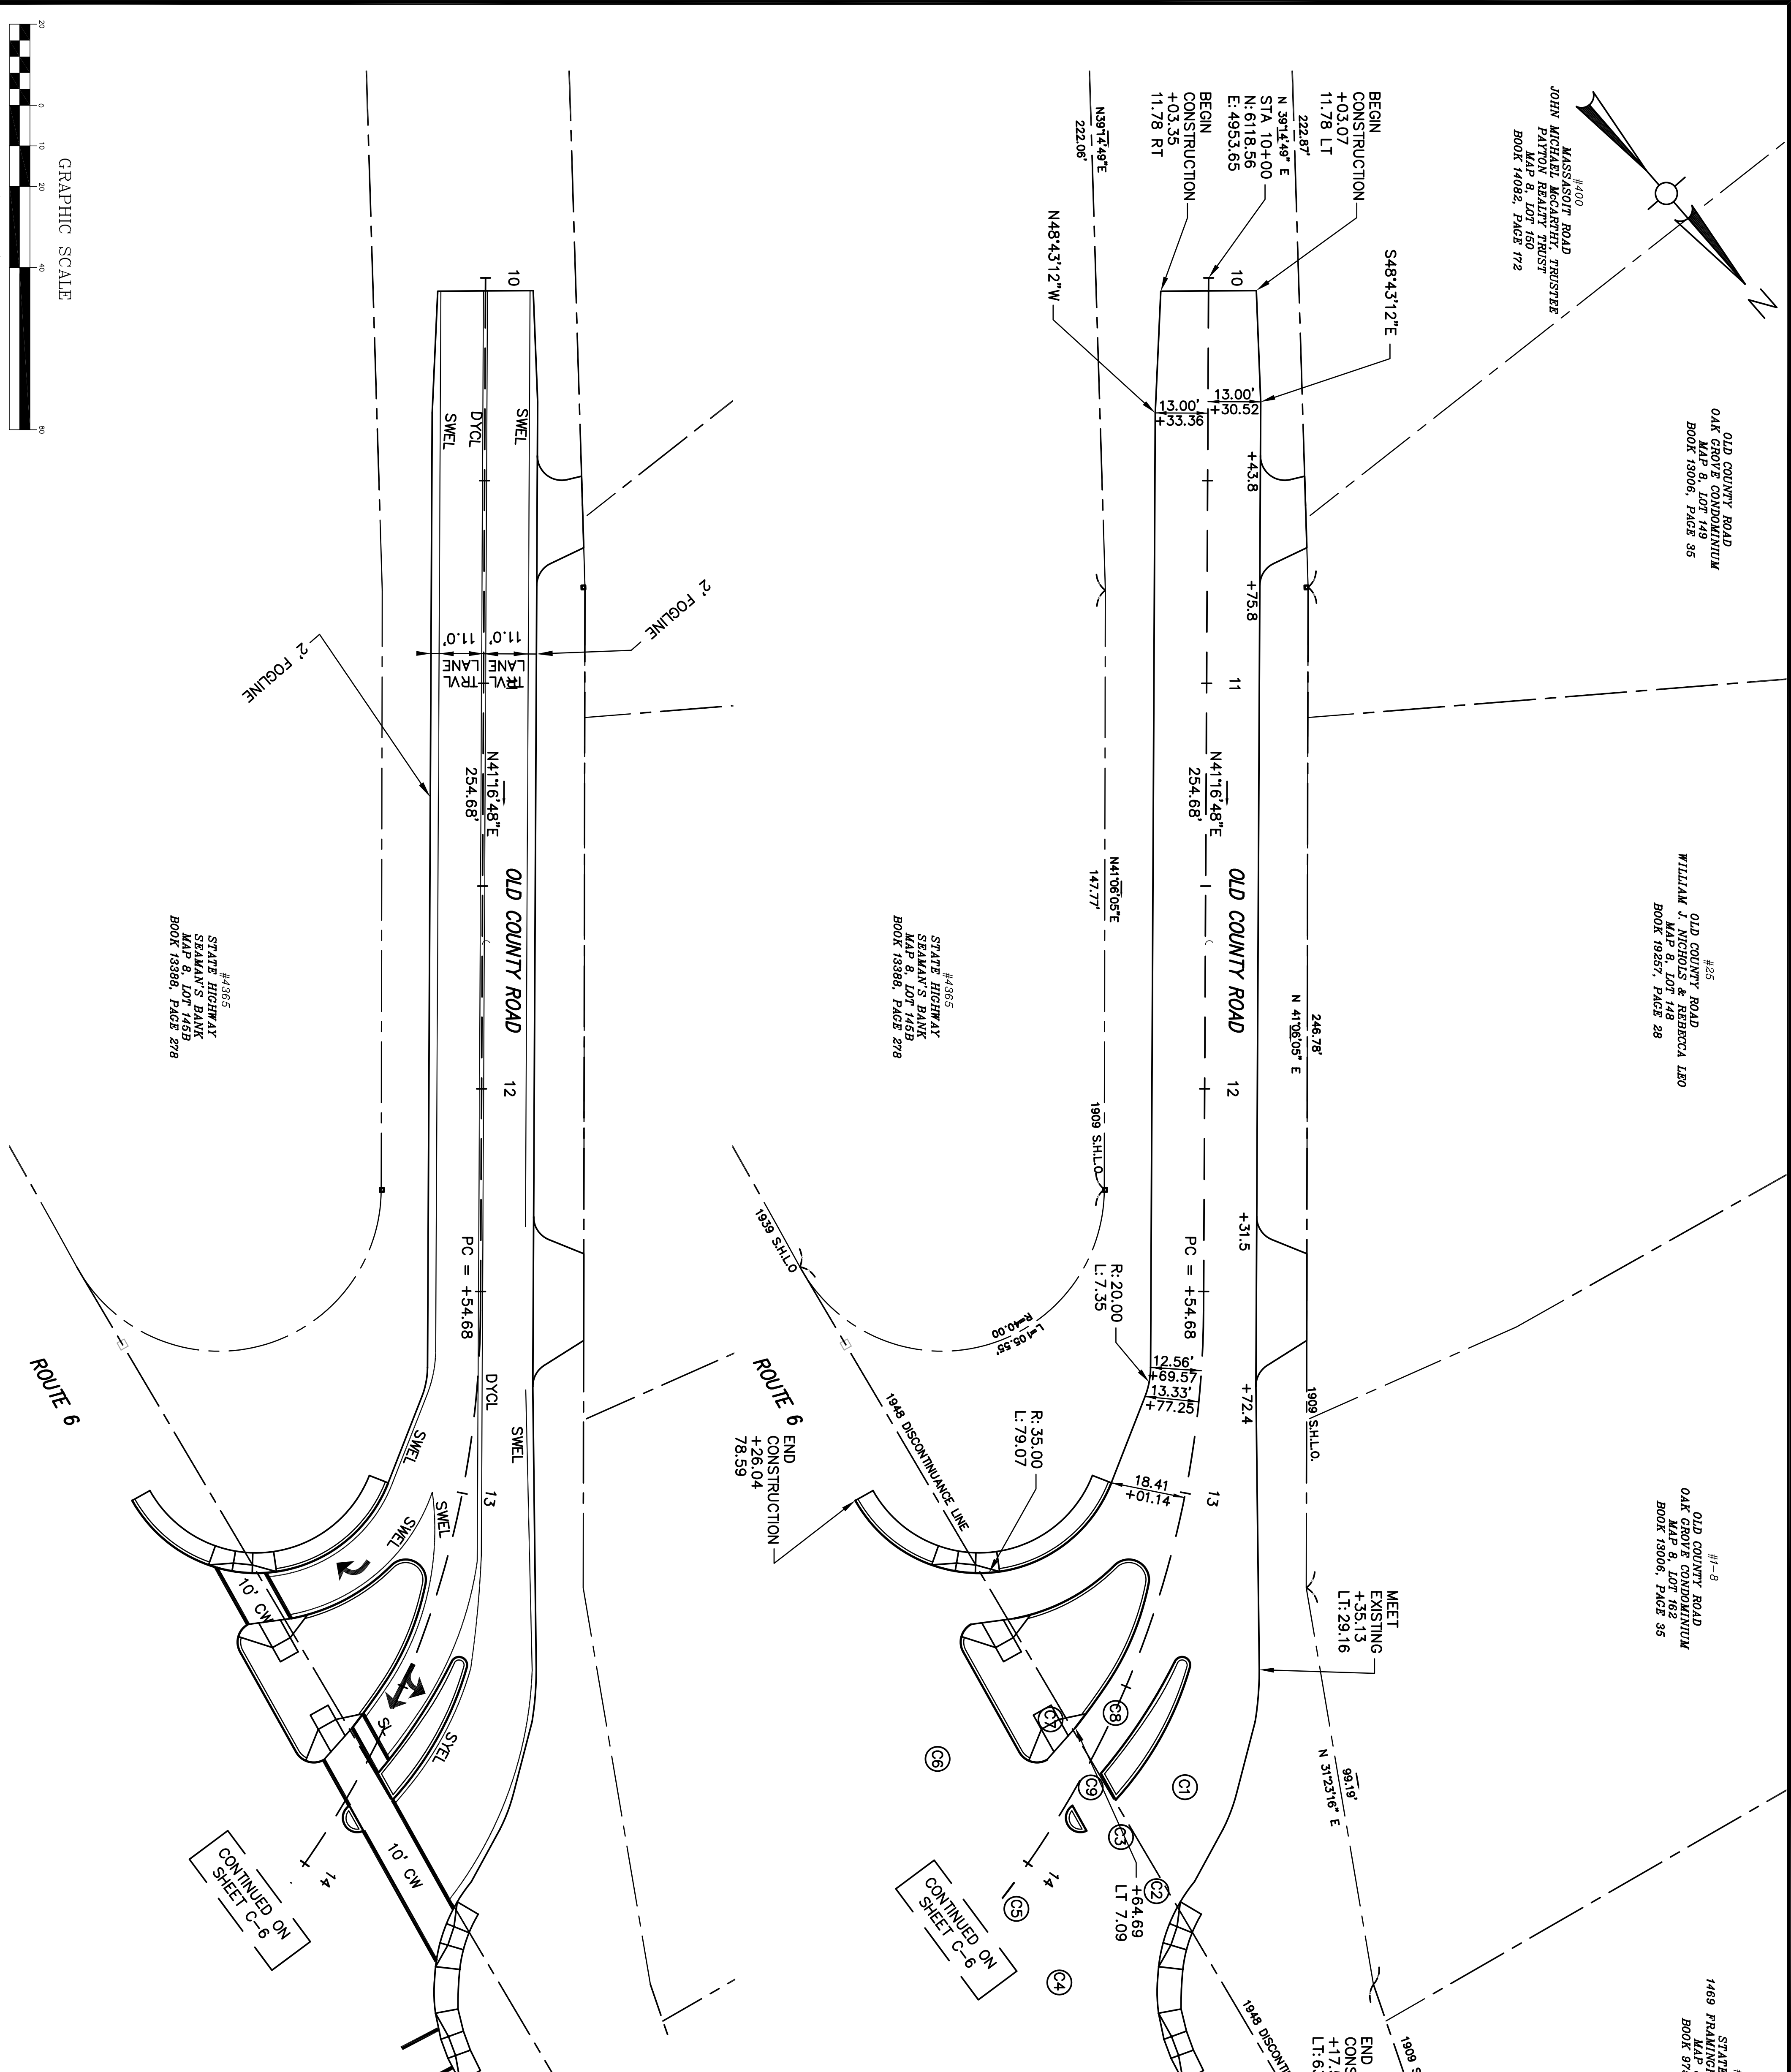

| CURVE TABLE | STA./OFFSET PC | STA./OFFSET PT | RADIUS | LENGTH |
|-------------|--------------------|--------------------|--------|--------|
| C1 | +40.04 LT 8.88 | +39.99 LT 12.87 | 2.0 | 6.0 |
| C2 | +39.99 LT 12.87 | +75.71 LT 10.04 | 81.8 | 37.8 |
| C3 | +71.90 LT 3.70 | +40.04 LT 8.88 | 139.5 | 33.1 |
| C4 | +85.56 LT 7.68 | +82.11 LT 1.50 | 3.6 | 10.7 |
| C5 | +75.35 RT 9.60 | +77.10 RT 16.47 | 5.0 | 7.9 |
| C6 | +59.45 RT 40.12 | +51.03 RT 41.12 | 5.0 | 7.9 |
| C7 | +44.65 RT 31.88 | +22.10 RT 12.79 | 47.0 | 28.4 |
| C8 | +22.10 RT 12.79 | +24.06 RT 3.40 | 5.0 | 12.8 |
| C9 | +24.06 RT 3.40 | +51.06 RT 4.49 | 68.0 | 26.7 |

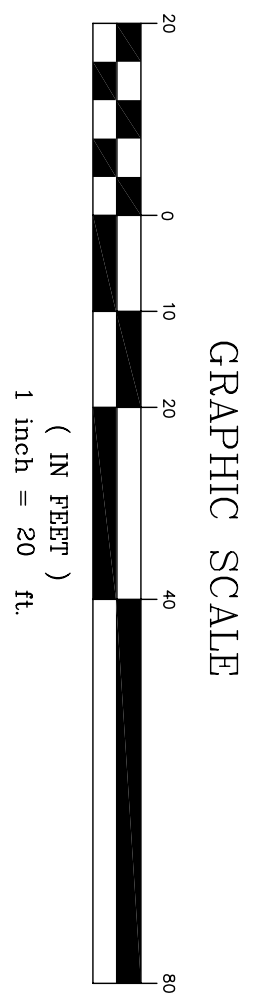

C-5
SHEET 9 OF 15

EASTHAM, MASSACHUSETTS
DEPARTMENT OF PUBLIC WORKS
BRACKETT ROAD RECONSTRUCTION

LAYOUT AND CONTROL PLANS

| | | | | | | | | |
|----------|----------|--------|-----------|---------|--------|---------|---------|---------|
| FILE NO. | CADD NO. | SCALE: | CONTRACT: | JOB NO. | DR. BY | DSN. BY | CHK. BY | APP. BY |
|----------|----------|--------|-----------|---------|--------|---------|---------|---------|

| | | | | | |
|-----|------|--------|--------|---------|-------------|
| No. | Date | Dr. By | Ck. By | App. By | Description |
| | | A | P | P | R |
| | | | | | O |
| | | | | | V |
| | | | | | E |
| | | | | | D |

REGISTERED PROFESSIONAL ENGINEER _____ DATE _____

Weston & Sampson
ENGINEERS, INC.
ESTABLISHED 1899

Weston & Sampson Engineers, inc.
100 Foxborough Blvd., S.250, Foxborough, MA